

LIVING:		
LOWER FLOOR:	1251	SF
MAIN FLOOR:	1741	SF
UPPER FLOOR:	1872	SF
<b>TOTAL LIVING</b>	<b>4864</b>	<b>SF</b>

GARAGE:	740	SF
DECKS:	582	SF
ROOFTOP DECK	448	SF
<b>TOTAL:</b>	<b>6634</b>	<b>SF</b>

MEDICI ARCHITECTS

3220 74TH EAST | LOWER FLOOR PLAN


MERCER ISLAND, WA 98040

SCALE: 1/8"=1'-0"

05-19-16

N



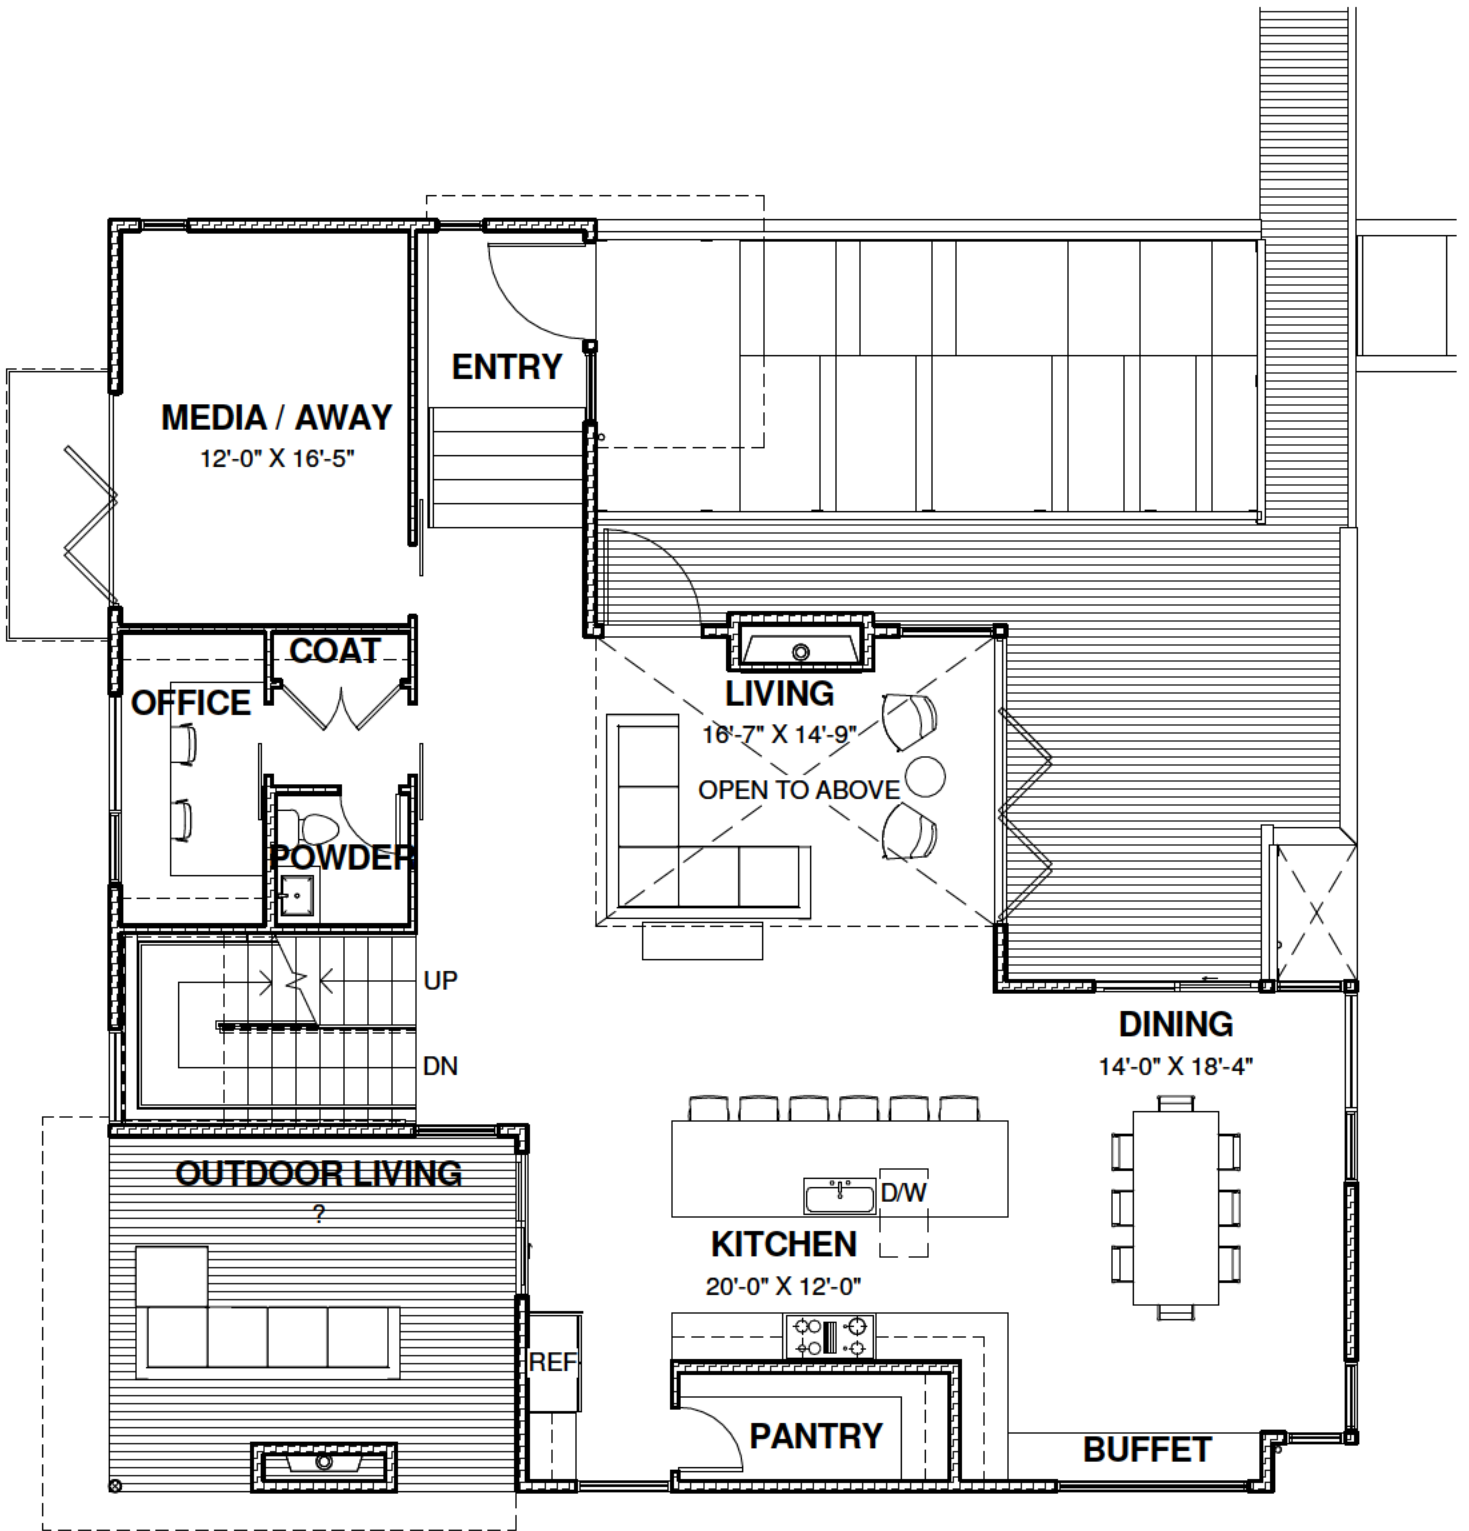


LIVING:		
LOWER FLOOR:	1251	SF
MAIN FLOOR:	1741	SF
UPPER FLOOR:	1872	SF
TOTAL LIVING	4864	SF


GARAGE:	740	SF
DECKS:	582	SF
ROOFTOP DECK	448	SF
TOTAL:	6634	SF

MEDICI ARCHITECTS

3220 74TH EAST | MAIN FLOOR PLAN  
 MERCER ISLAND, WA 98040

SCALE: 1/8"=1'-0"  
 05-19-16

 

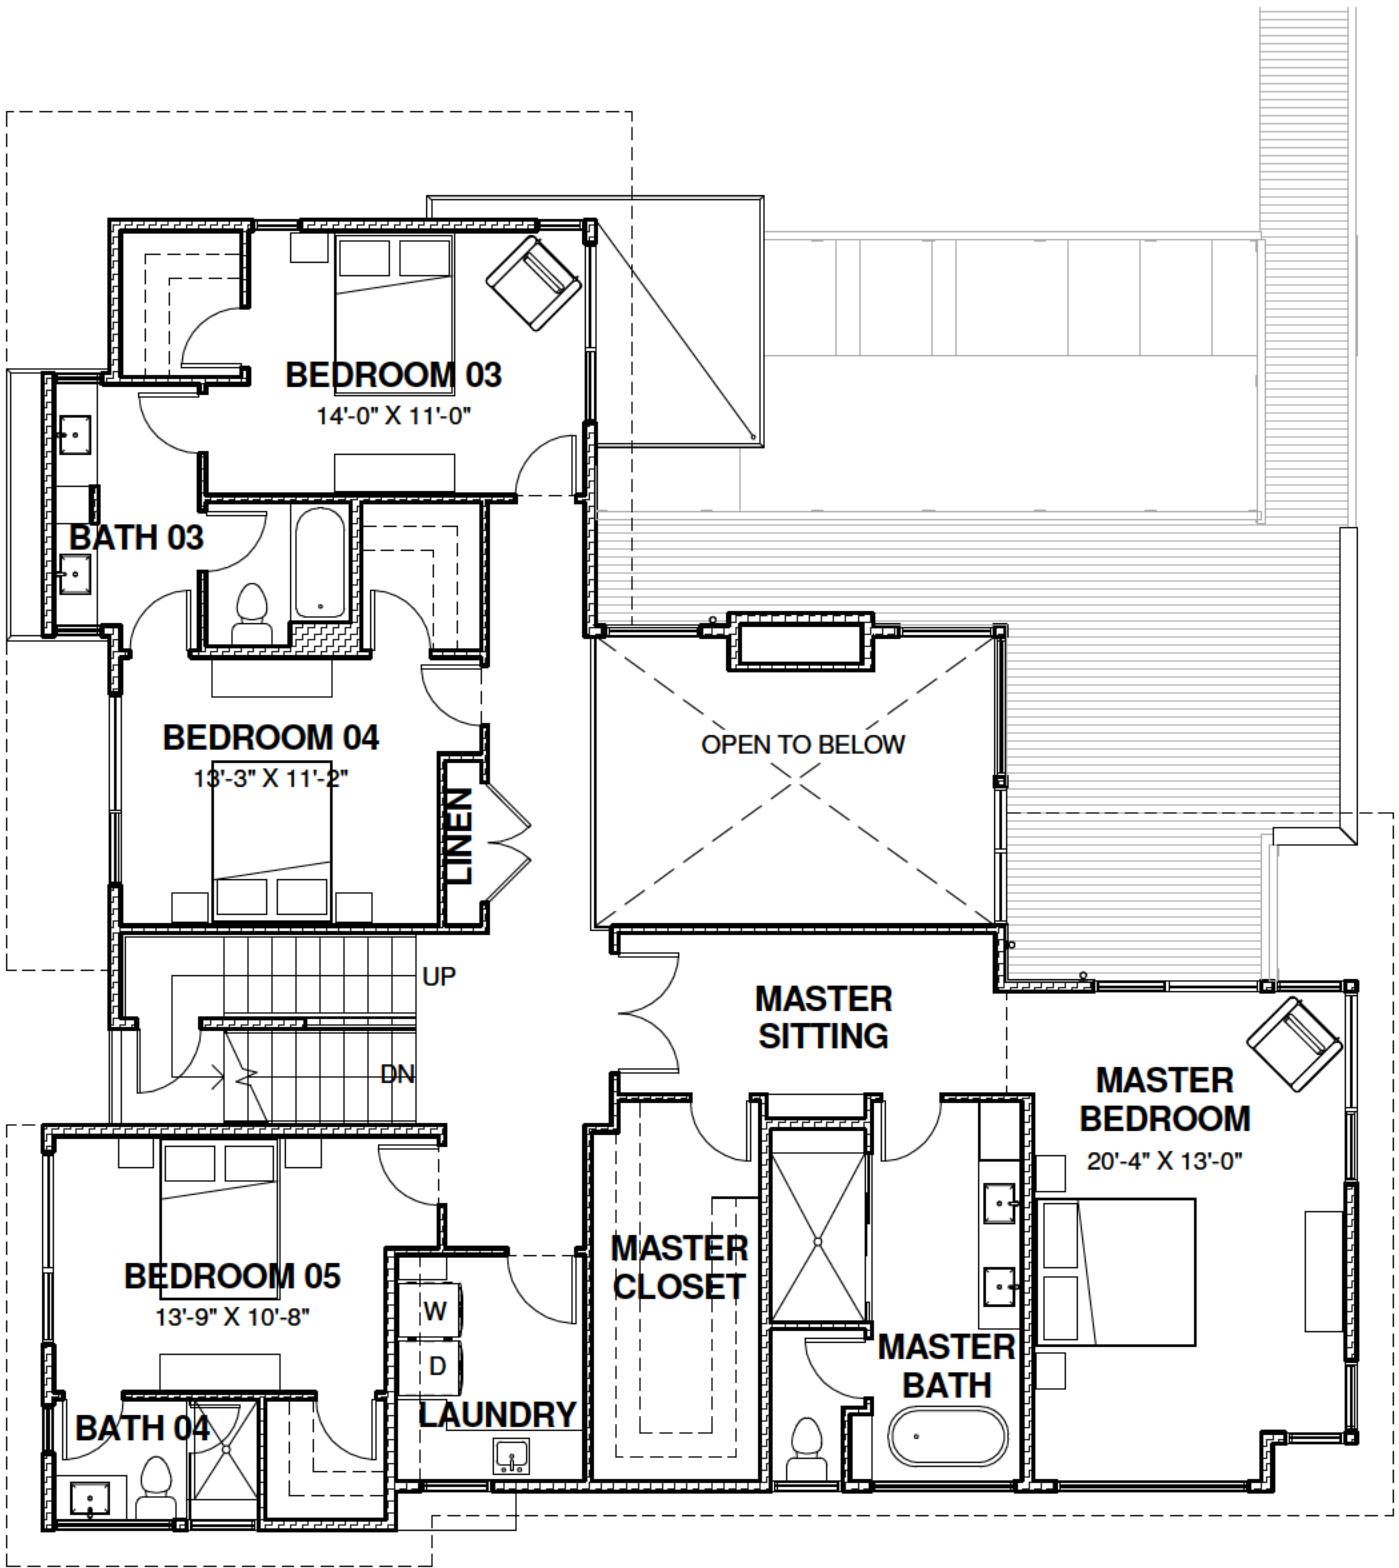


<b>LIVING:</b>		
LOWER FLOOR:	1251	SF
MAIN FLOOR:	1741	SF
UPPER FLOOR:	1872	SF
<b>TOTAL LIVING</b>	<b>4864</b>	<b>SF</b>


<b>GARAGE:</b>	740	SF
<b>DECKS:</b>	582	SF
<b>ROOFTOP DECK</b>	448	SF
<b>TOTAL:</b>	<b>6634</b>	<b>SF</b>

MEDICI ARCHITECTS

3220 74TH EAST | UPPER FLOOR PLAN  
MERCER ISLAND, WA 98040

SCALE: 1/8"=1'-0"  
05-19-16

 

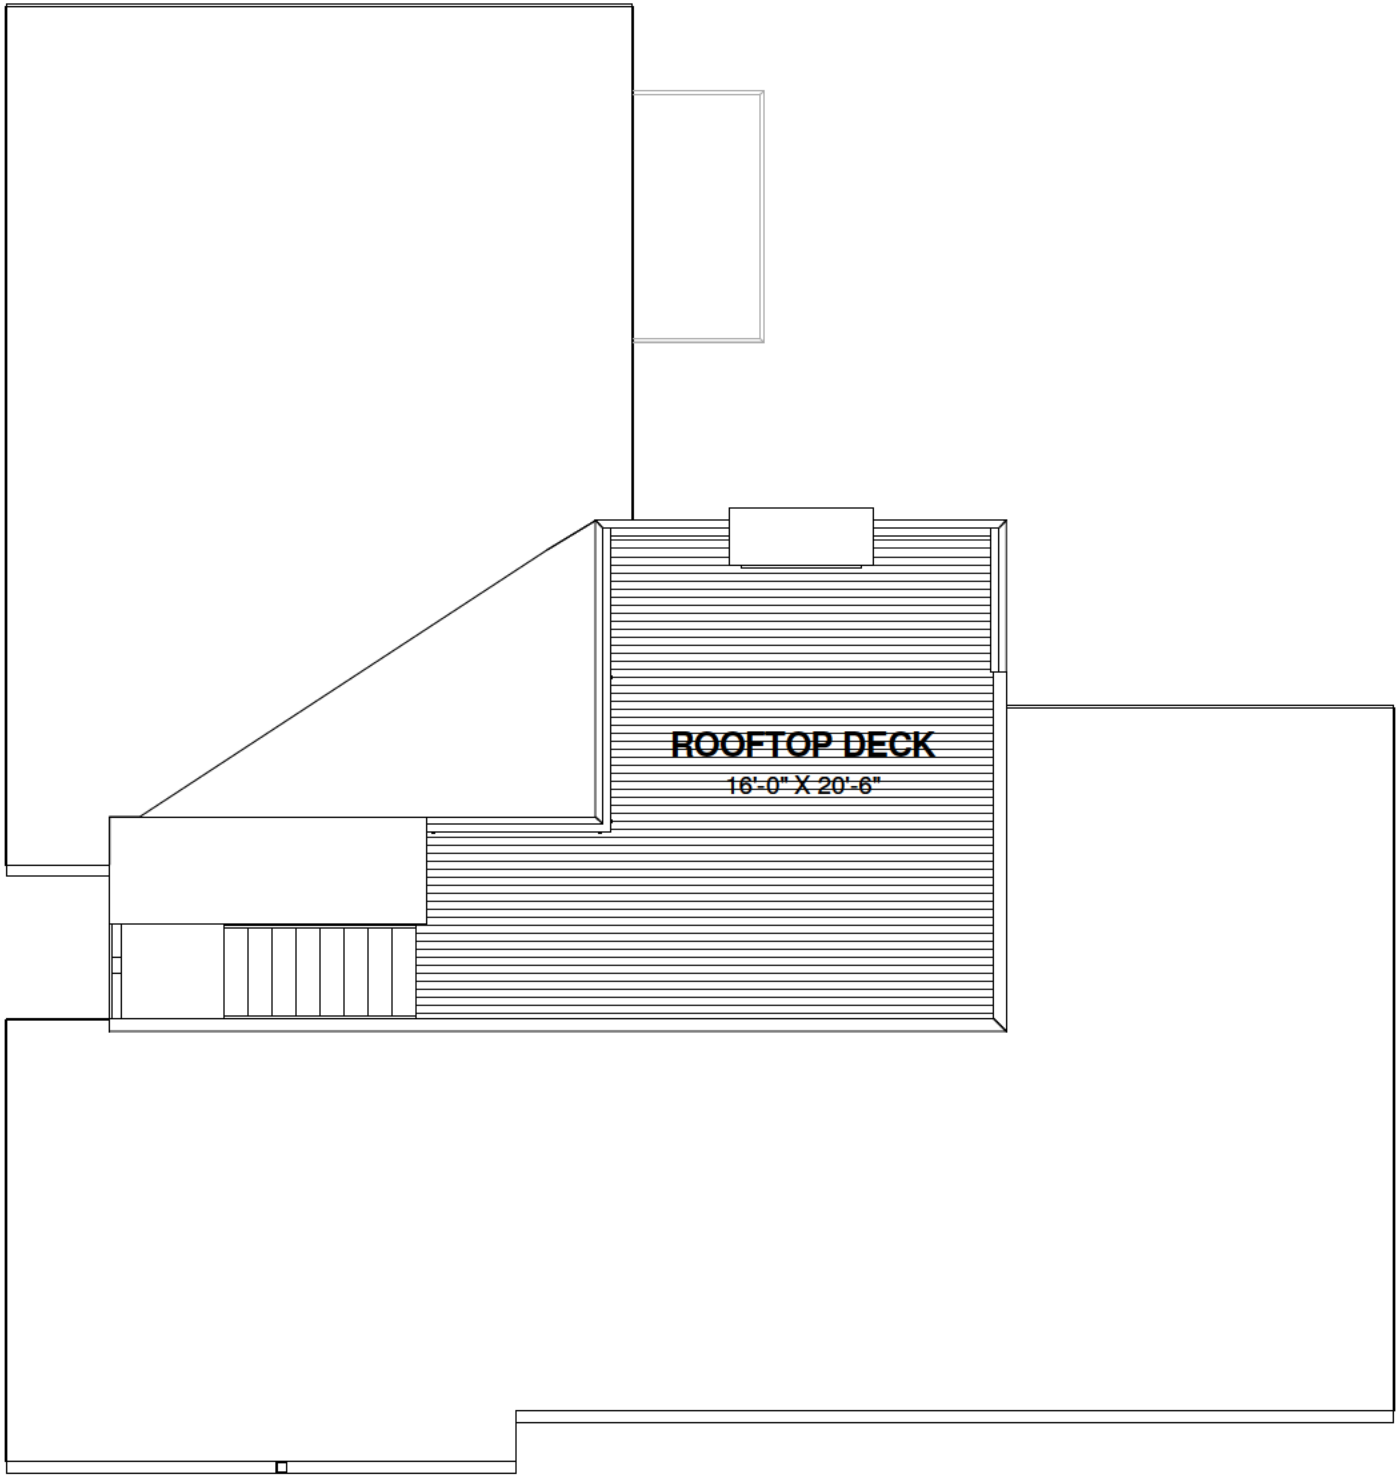

LIVING:		
LOWER FLOOR:	1251	SF
MAIN FLOOR:	1741	SF
UPPER FLOOR:	1872	SF
<b>TOTAL LIVING</b>	<b>4864</b>	<b>SF</b>

GARAGE:	740	SF
DECKS:	582	SF
ROOFTOP DECK	448	SF
<b>TOTAL:</b>	<b>6634</b>	<b>SF</b>

MEDICI ARCHITECTS

3220 74TH EAST | ROOFTOP DECK  
 MERCER ISLAND, WA 98040

SCALE: 1/8"=1'-0"  
 05-19-16

