




LOWER FLOOR LIVING: 1,284 SF
 MAIN FLOOR LIVING: 2,081 SF
 UPPER FLOOR LIVING: 1,970 SF
 TOTAL LIVING: 5,335 SF
 GARAGE: 675 SF
 TOTAL AREA: 6,010 SF

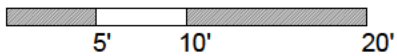


74TH AVE WEST | LOWER FLOOR PLAN
 SCALE: 3/32" = 1'-0"

MEDICI ARCHITECTS
 05-19-16

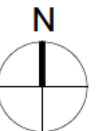

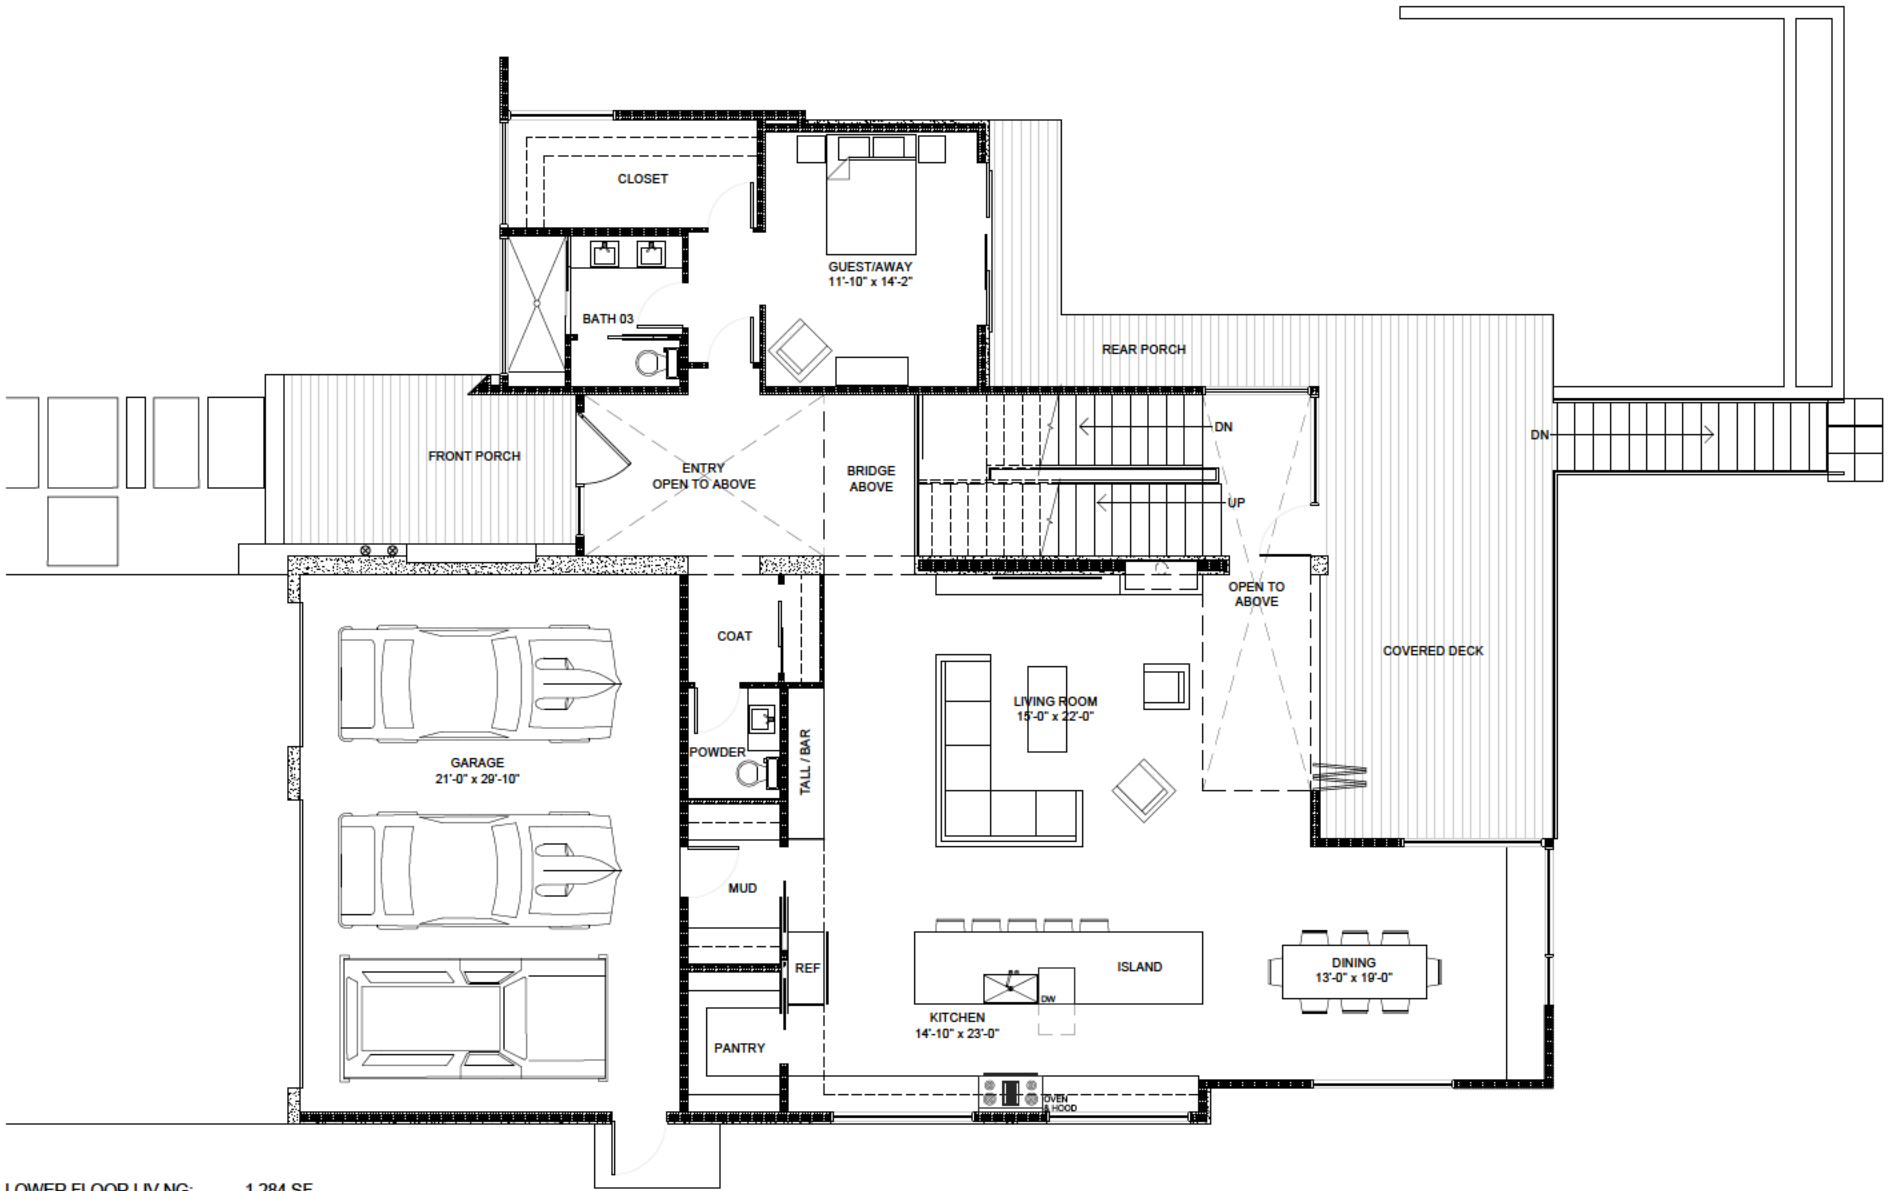



LOWER FLOOR LIVING:	1,284 SF
MAIN FLOOR LIVING:	2,081 SF
UPPER FLOOR LIVING:	1,970 SF
TOTAL LIVING:	5,335 SF
GARAGE:	675 SF
TOTAL AREA:	6,010 SF

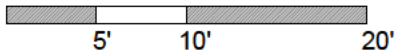

74TH AVE WEST | MAIN FLOOR PLAN
 SCALE: 3/32" = 1'-0"


MEDICI ARCHITECTS
 05-19-16

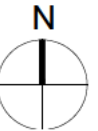

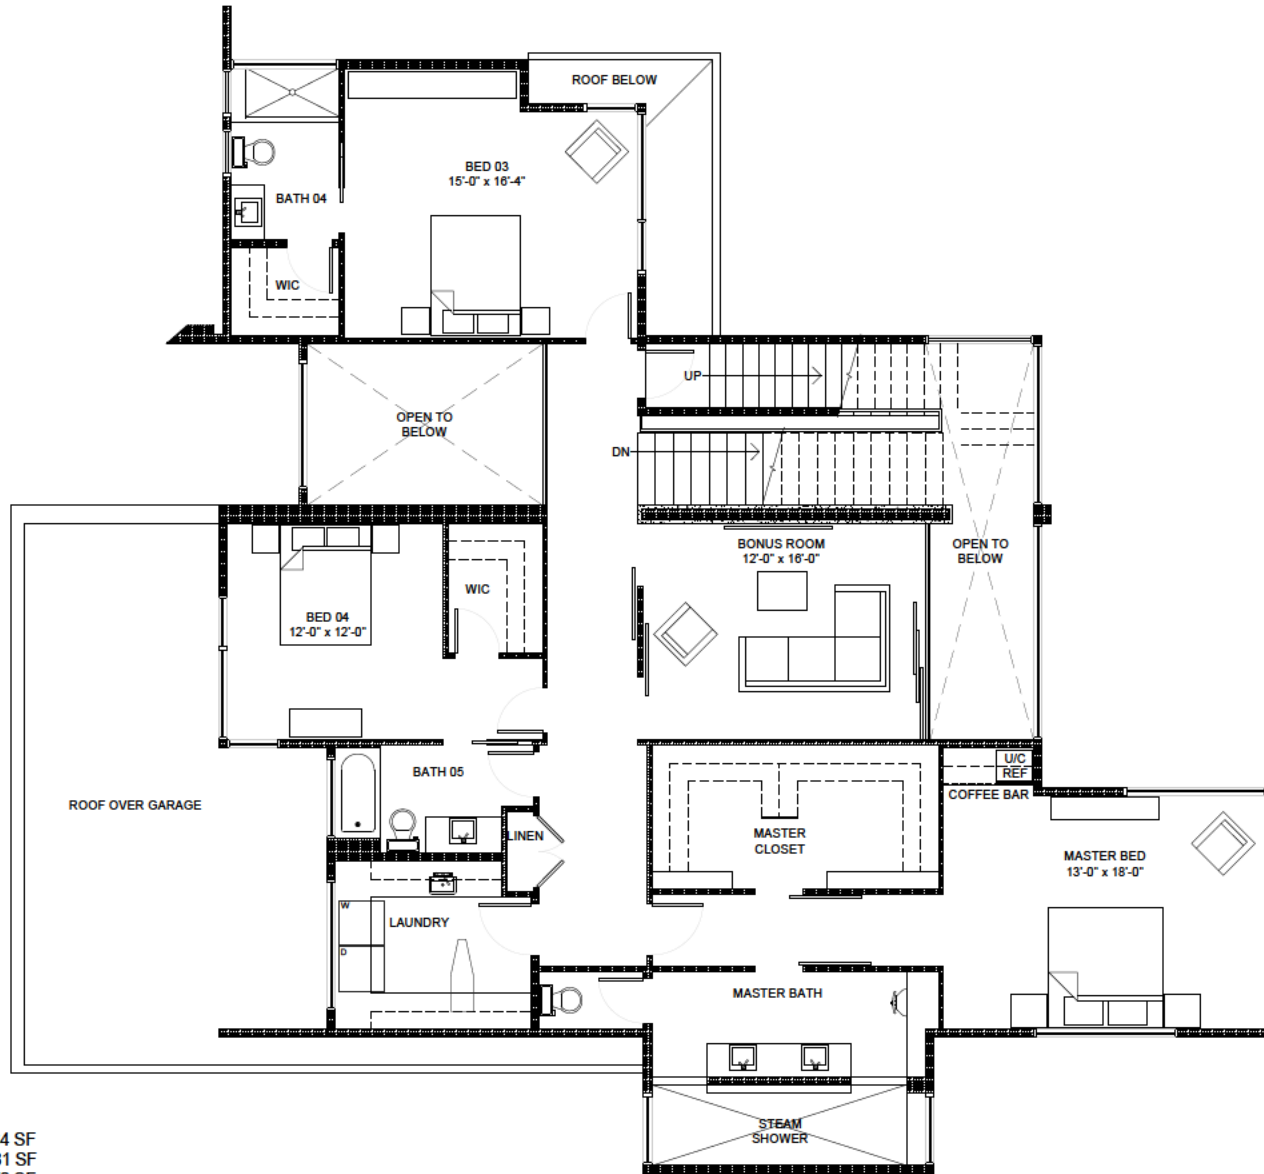


LOWER FLOOR LIVING: 1,284 SF
 MAIN FLOOR LIVING: 2,081 SF
 UPPER FLOOR LIVING: 1,970 SF

 TOTAL LIVING: 5,335 SF
 GARAGE: 675 SF
 TOTAL AREA: 6,010 SF

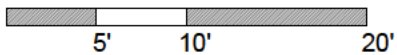

74TH AVE WEST | UPPER FLOOR PLAN
 SCALE: 3/32" = 1'-0"


MEDICI ARCHITECTS
 05-19-16

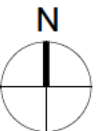



LOWER FLOOR LIVING: 1,284 SF
 MAIN FLOOR LIVING: 2,081 SF
 UPPER FLOOR LIVING: 1,970 SF

 TOTAL LIVING: 5,335 SF
 GARAGE: 675 SF
 TOTAL AREA: 6,010 SF

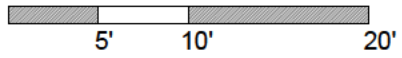

74TH AVE WEST | ROOF DECK PLAN
 SCALE: 3/32" = 1'-0"

MEDICI ARCHITECTS
 05-19-16

